



PROVINCIA AUTONOMA DI BOLZANO-ALTO ADIGE / AUTONOME PROVINZ BOZEN-SÜDTIROL


(D.Lgs. 18 maggio 2001 n. 280 / Ges. vett. D. vom 18. Mai 2001 Nr. 280)
CATASTO DEI FABBRICATI / GEBÄUDEKATASTER

(R. Decreto Legge 13 aprile 1939, n. 652 e succ. modif. / Kgl. Gesetzdekret vom 13. April 1939, Nr. 652 und folg. Änd.)




Planimetria / Grundriss
 Ufficio catasto / Katasteramt **BOLZANO** Comune / Gemeinde **BOLZANO**
 C.C./KG. **GRIES** P.Ed./BP. **2503** Sub./Baueinh. Nr. **2** P.M./Mat. Art. **-**

Rilievo in conformità'
allo stato reale
 Compiato dal / Verfaßt von **GEOM. ARIELA SALVOTTI**
 Iscritto all'Albo / Eingetragen im Berufsalbum **DEI GEOMETRI**
 Data / Datum **02.02.2012** Timbro e firma / Stempel und Unterschrift **BZ**

RISERVATO DEM AMT
ALL'UFFICIO VORBEHALTEN
 Data / Datum
 Mod. 97 n. / Formbl. 97 Nr.

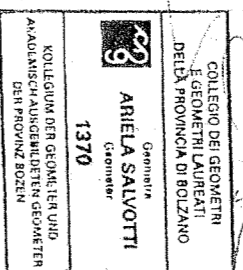

ESTRATTO DI MAPPA
SCALA 1:1440

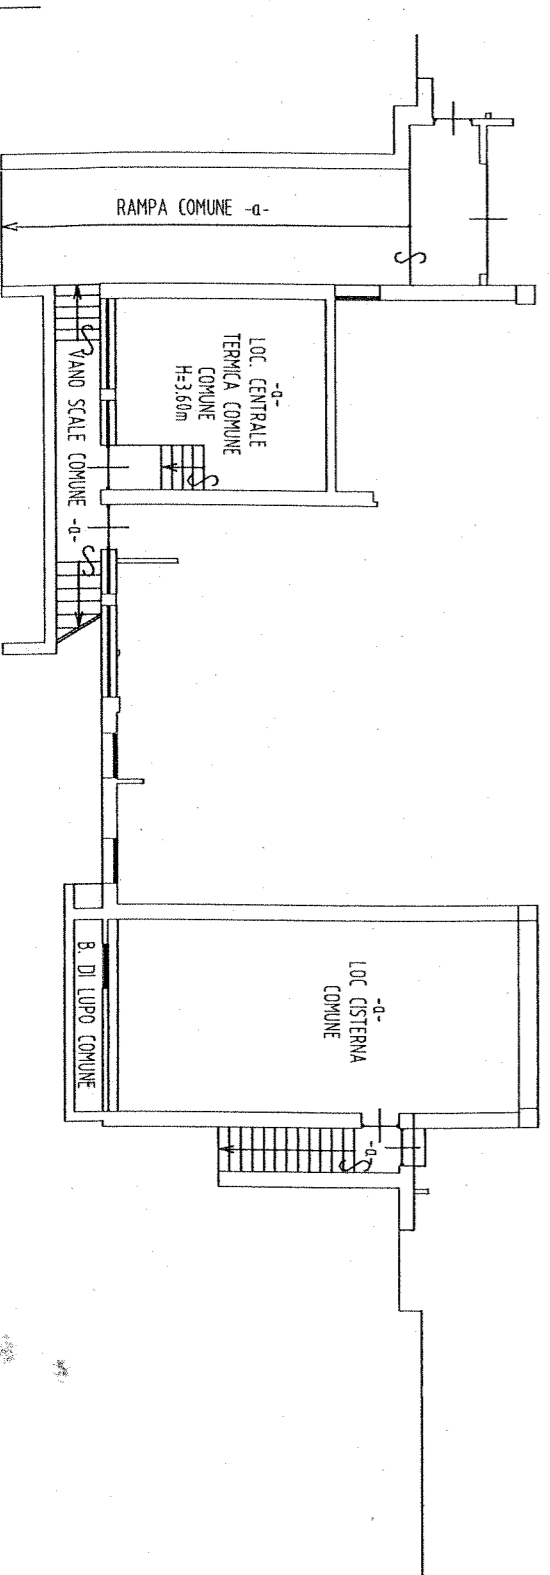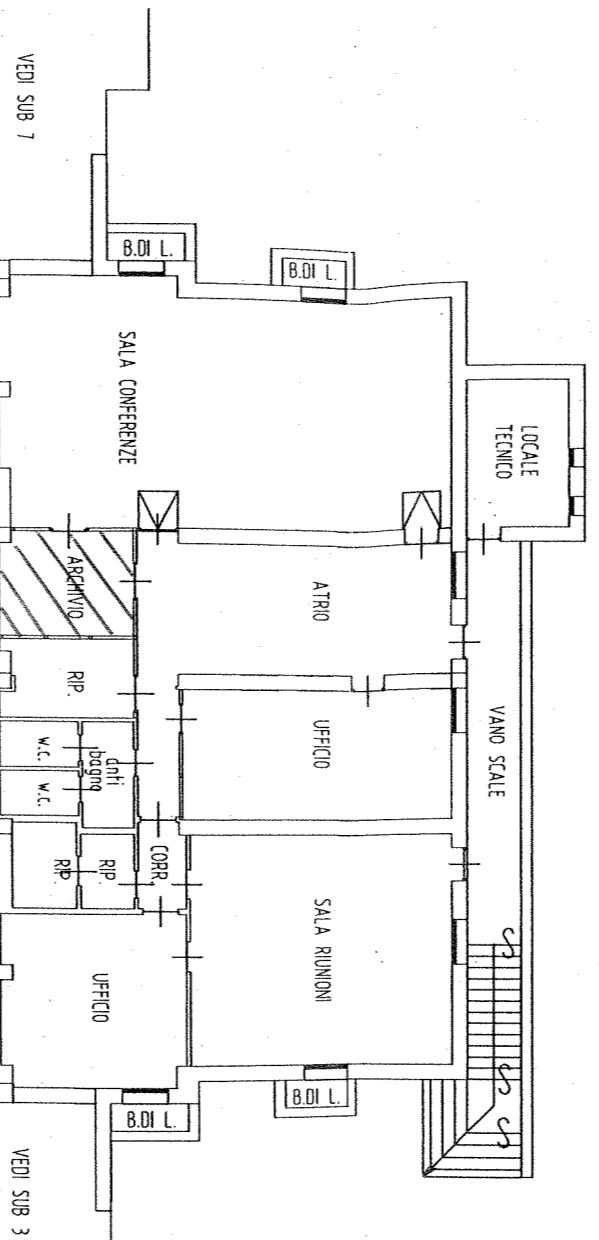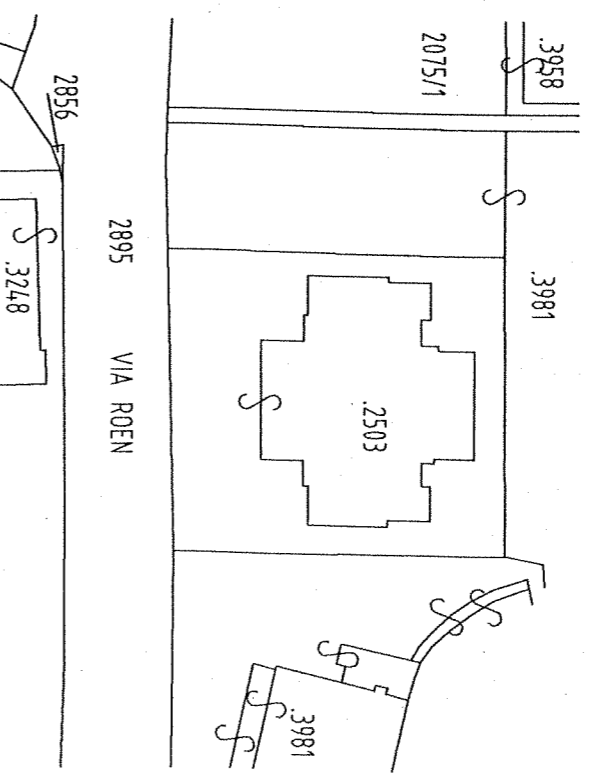

Orientamento / Orientierung



Scala / Maßstab 1:200