

PROVINCIA AUTONOMA DI BOLZANO-ALTO ADIGE / AUTONOME PROVINZ BOZEN-SÜDTIROL
 (D.Lgs. 18 maggio 2001 n. 280 / Ges. vertr. D. vom 18. Mai 2001 Nr. 280)
CATASTO DEI FABBRICATI / GEBÄUDEKATASTER
 (R. Decreto Legge 13 aprile 1939, n. 652 e succ. modif. / Kgl. Gesetzdekret vom 13. April 1939, Nr. 652 und folg. Änd.)

N. d'ord. / Ord. Nr.
 N. fogli / Blatt Nr.

"A"

Planimetria / Grundriss

Ufficio catasto / Katasteramt BOLZANO Comune / Gemeinde BOLZANO
 C.C. / KG DODICIVILLE P.Ed. / BP. 197 Sub. / Baueinh. Nr. 17 P.M. / Mat. Ant.

Rilievo in conformita'

allo stato reale

Compiato dal / Verfaßt von GEOM. PIERANTONIO GUITTI


Iscritto all'Albo / Eingetragen im Berufsalbum G.EOMETRI

Data / Datum 27-03-2012 Timbro e firma / Stempel und Unterschrift


Erhebung in Übereinstimmung mit dem tatsächlichen Zustand

..... della Prov. di / der Provinz BZ


.....

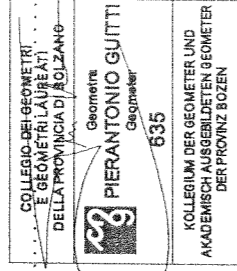

ESTRATTO DI MAPPA
 C.C. DODICIVILLE
 SC. 1:1440 FG. 26

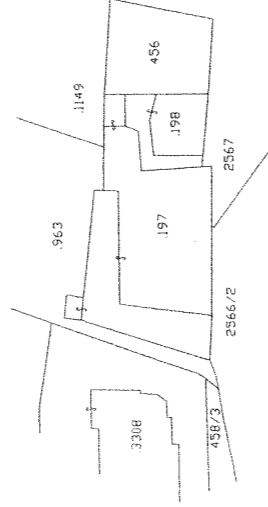

PIANO SECONDO

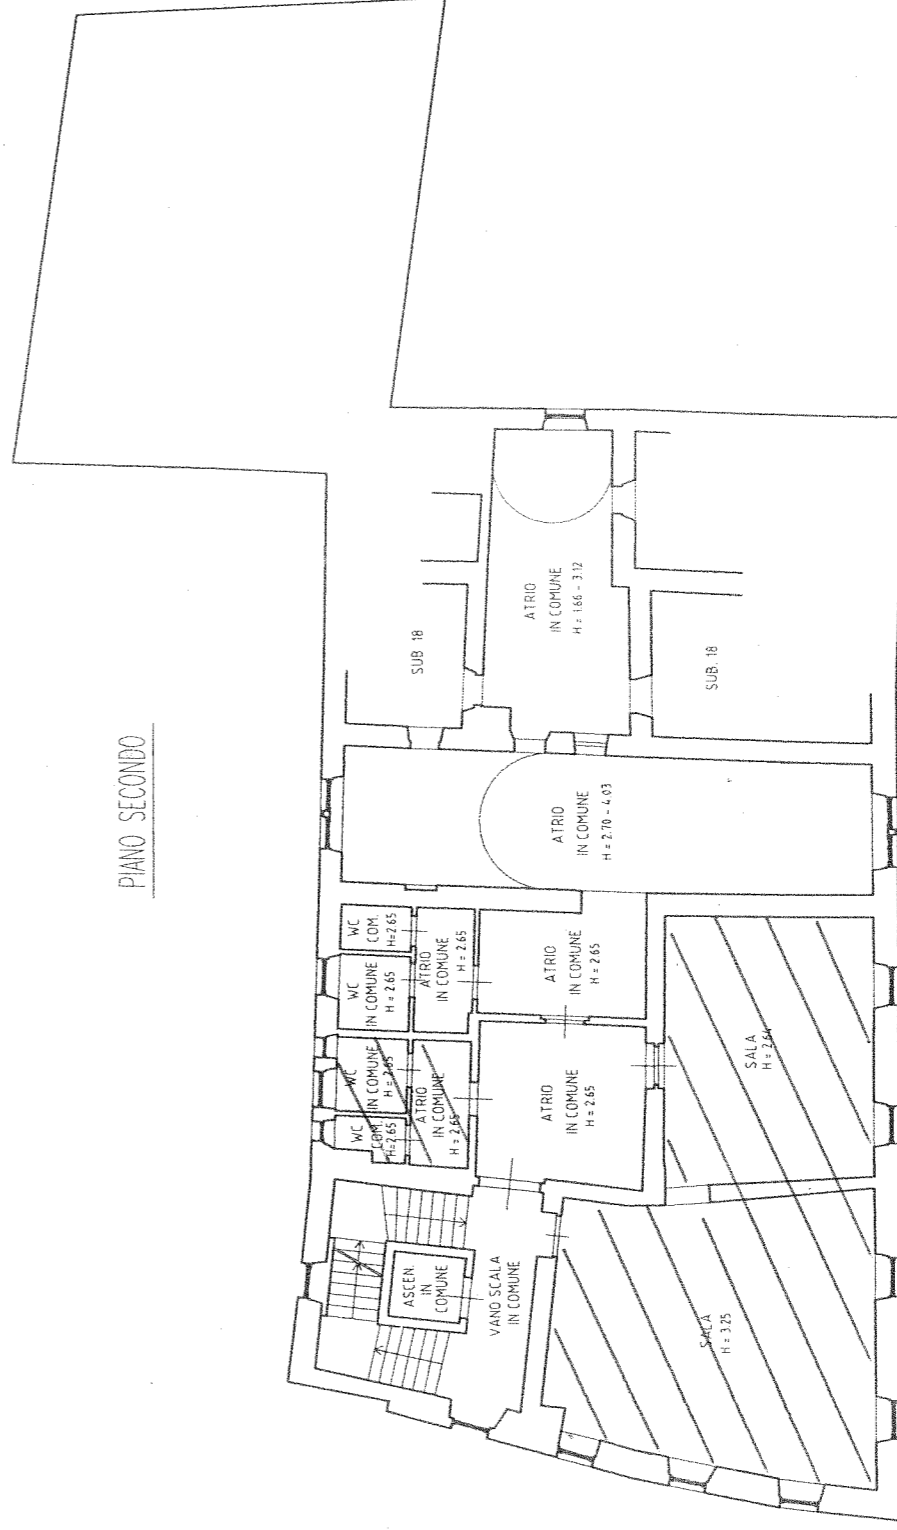

 BIBLIOTHEKSDIENST
 BOZEN

